




COR DO LAYER	PENA N°	ESPESSURA
1	7	0,1
2	7	0,2
3	7	0,3
4	7	0,4
5	7	0,5
6	7	0,6
7	7	0,1
9	9	0,1
20	20	0,1
24	24	0,2
31	31	0,1
32	32	0,1
110	110	0,1

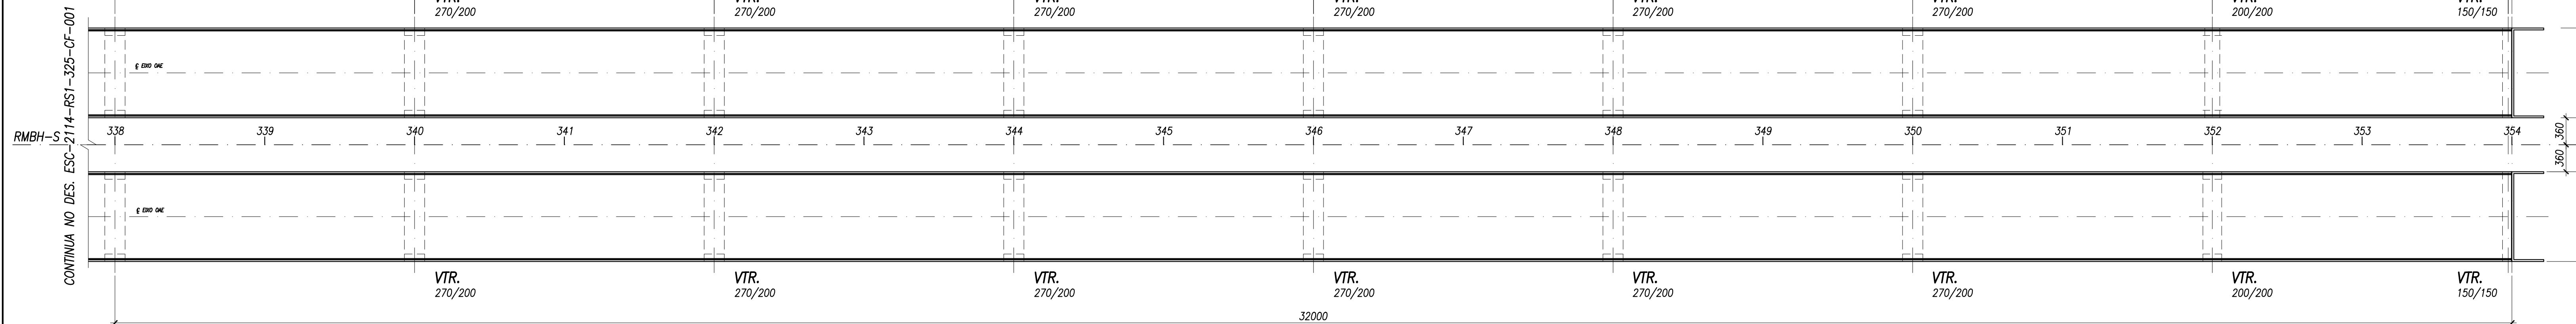


ESCALA 1:400

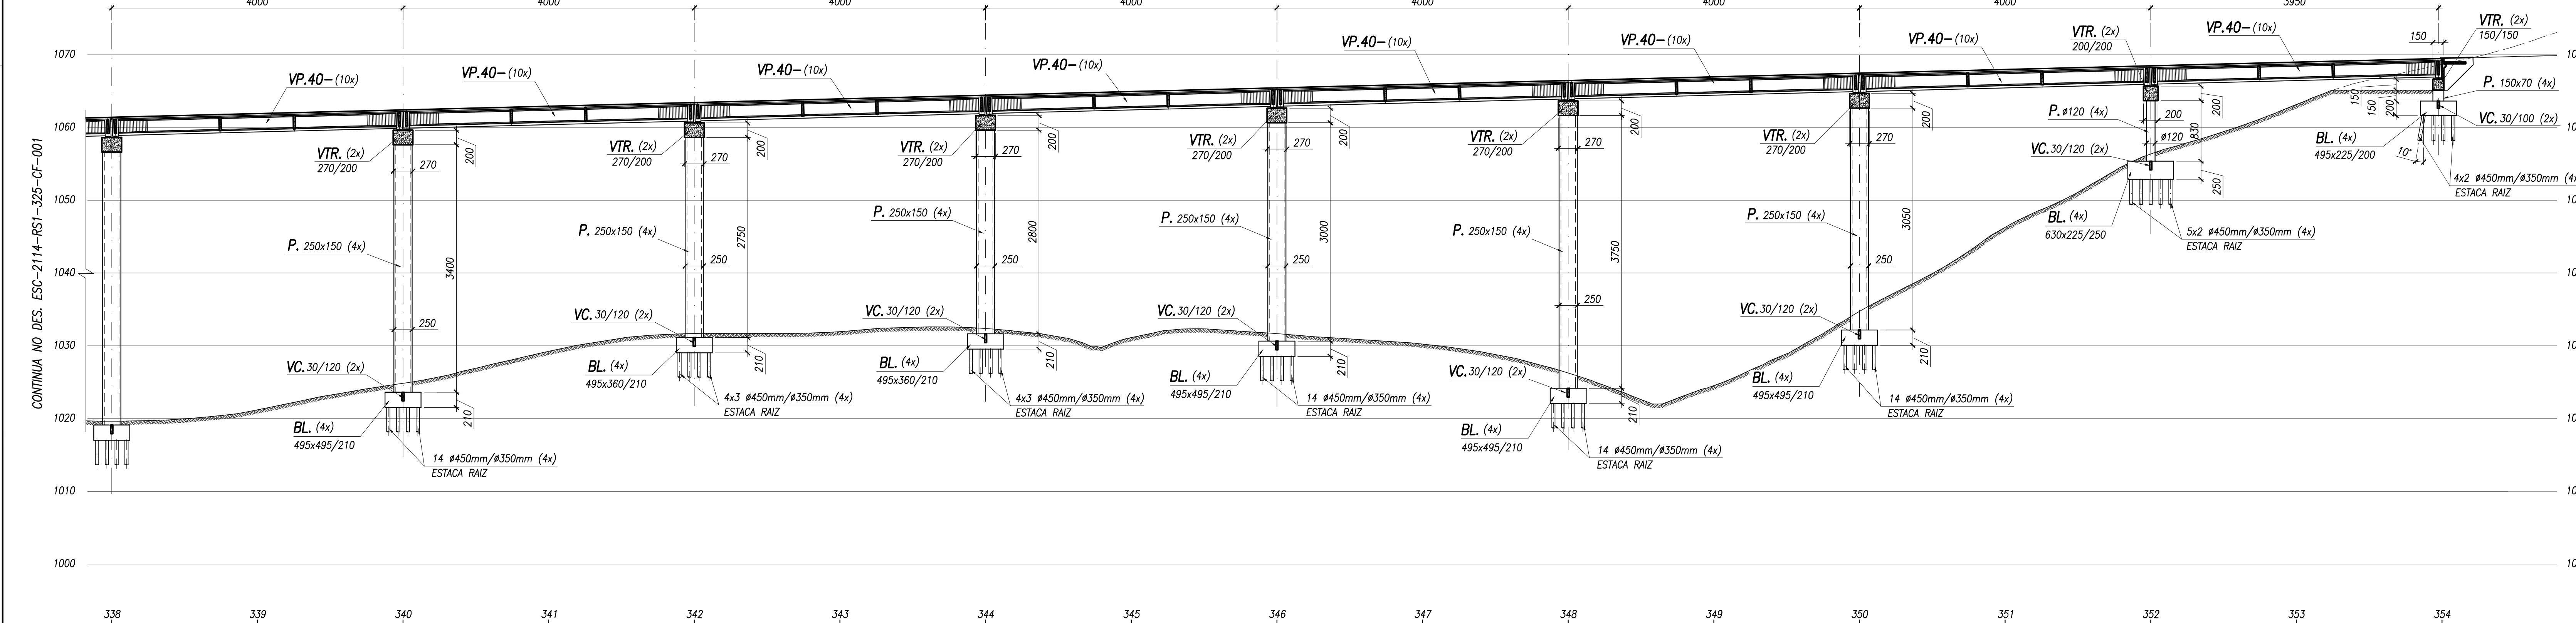

ESCALA 1:400

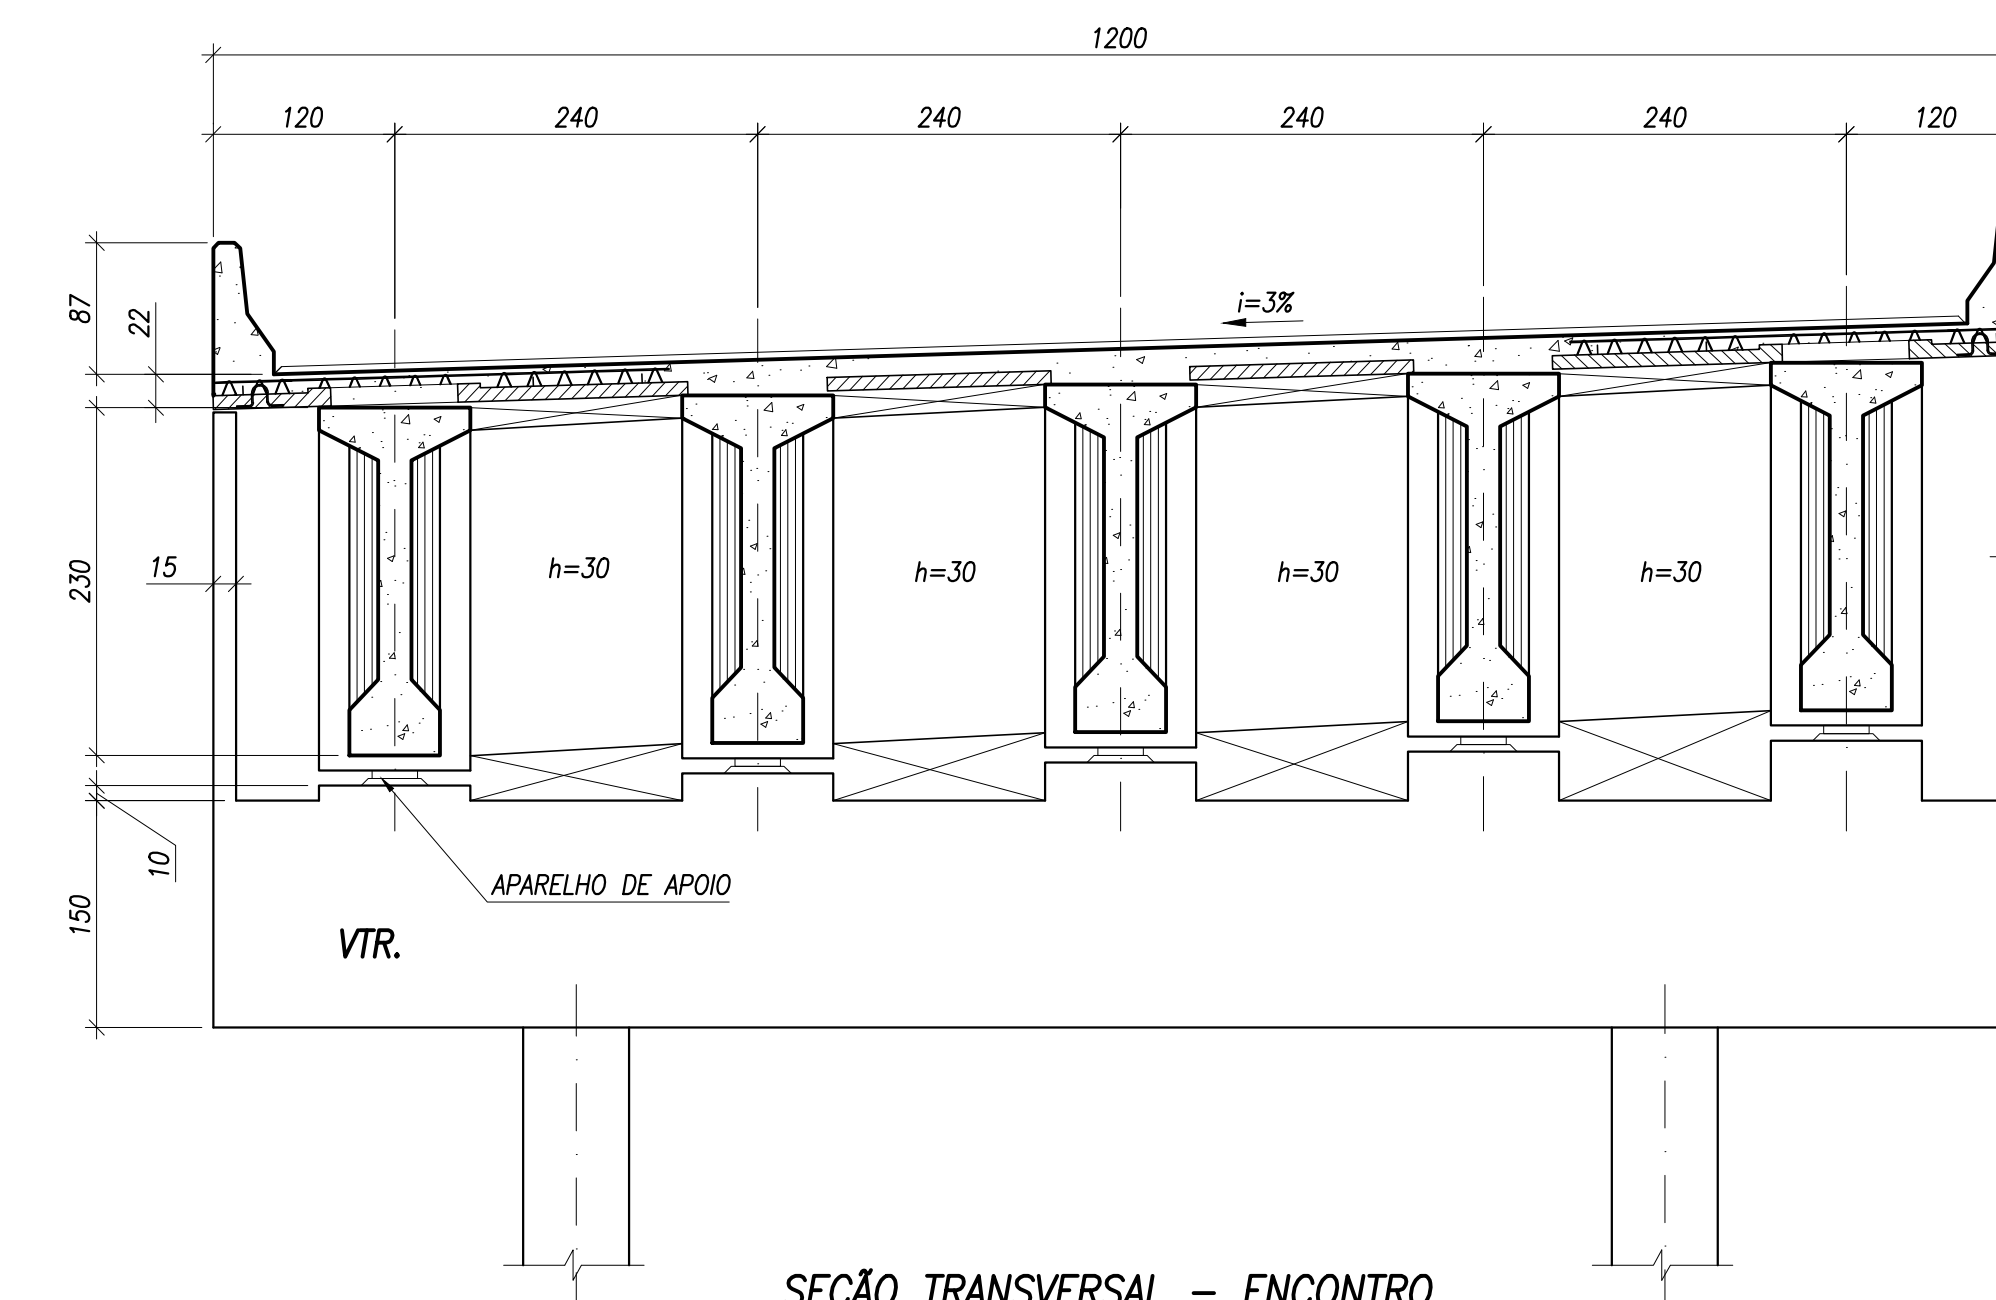

ESCALA 1:50

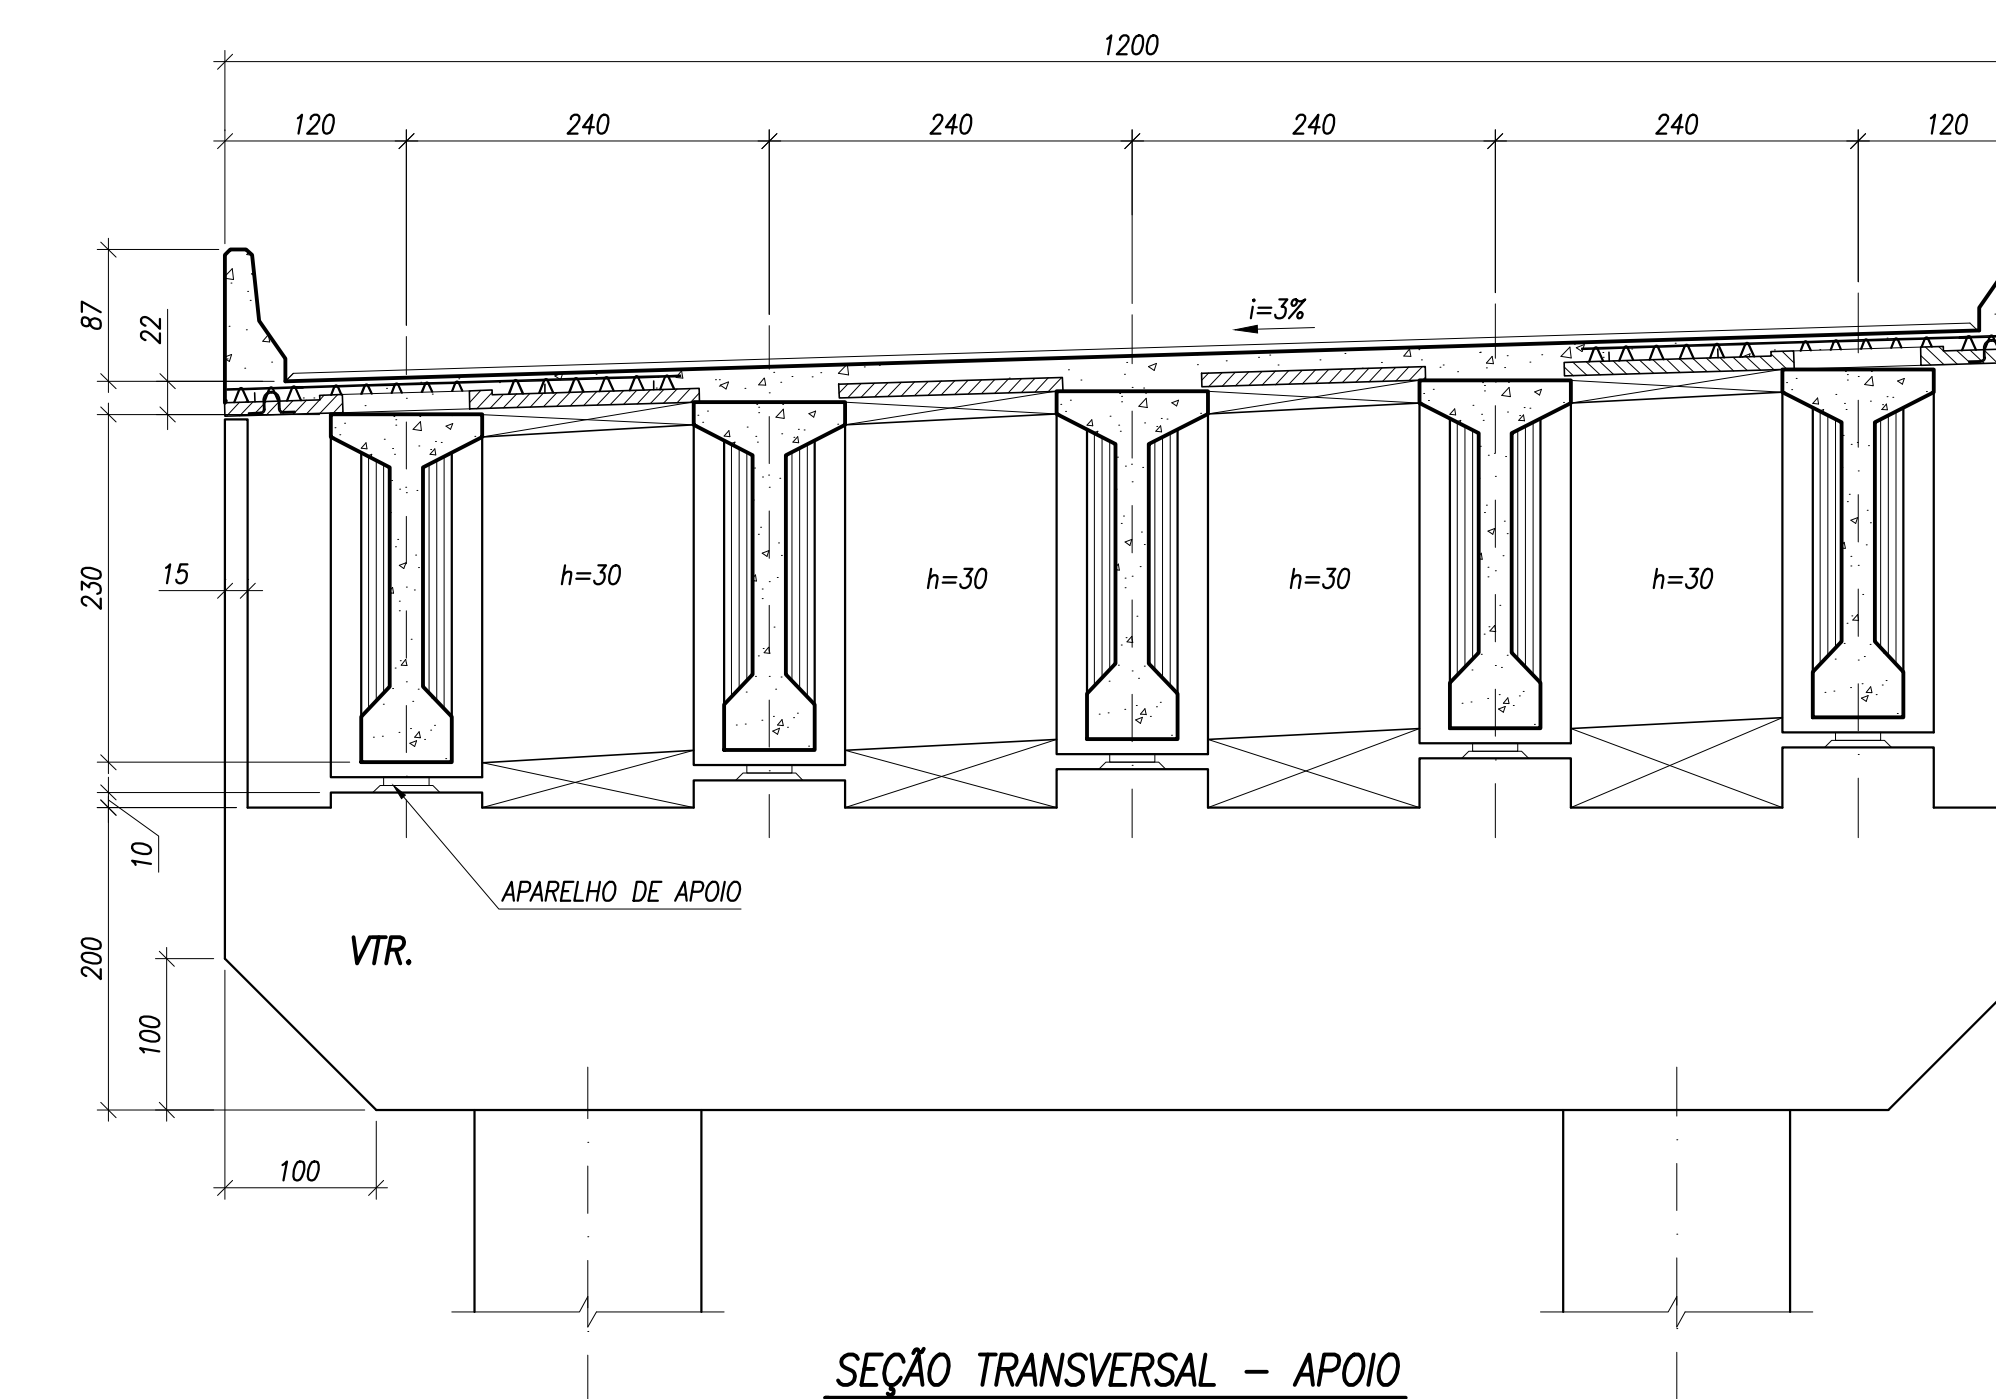

ESCALA

NOTAS GERAIS:

REV.	DATA	APROV.	DESCRIÇÃO
0	06/08/21	A.S.R.	EMISSÃO INICIAL
-	-	-	-
-	-	-	-
-	-	-	-
-	-	-	-

REG. N° LOC.		
VISTO	DATA 08/2021	

  	
RODOANEL RMBH/MG	TRECHO: Alça Sul - Rodoanel Região Metropolitana de Belo Horizonte SUBTRECHO: Entr: Contorno de Betim – Entr: BR-040 (Nova Lima) SEGMENTO: Alça Sul - Alternativa AMDA
LOTE	PROJETO ESTRUTURAL CONCEITUAL OAF ESTACA 325 - SUPERFESTRUTURA - PI ANTA E SECÕES - 2a. PARTE