



QUADRO DE CURVAS - parte 2 de 4										
CURVA Nº	AC	R (m)	Lc (m)	D (m)	TE/PC/PI	EC	CE	ET/PT	COORDENADAS	
									N	E
15	11° 21' 56,8"	1.110	100	120,191	713+1,951	718+1,951	724+2,142	729+2,142	7.786.933,089	596.250,922
16	73° 4' 36,65"	400	40	470,173	760+2,574	762+2,574	785+12,747	787+12,747	7.785.889,124	596.589,338
17	47° 34' 48,72"	800	50	614,345	789+9,344	791+19,344	822+13,689	825+3,689	7.785.471,138	595.989,812

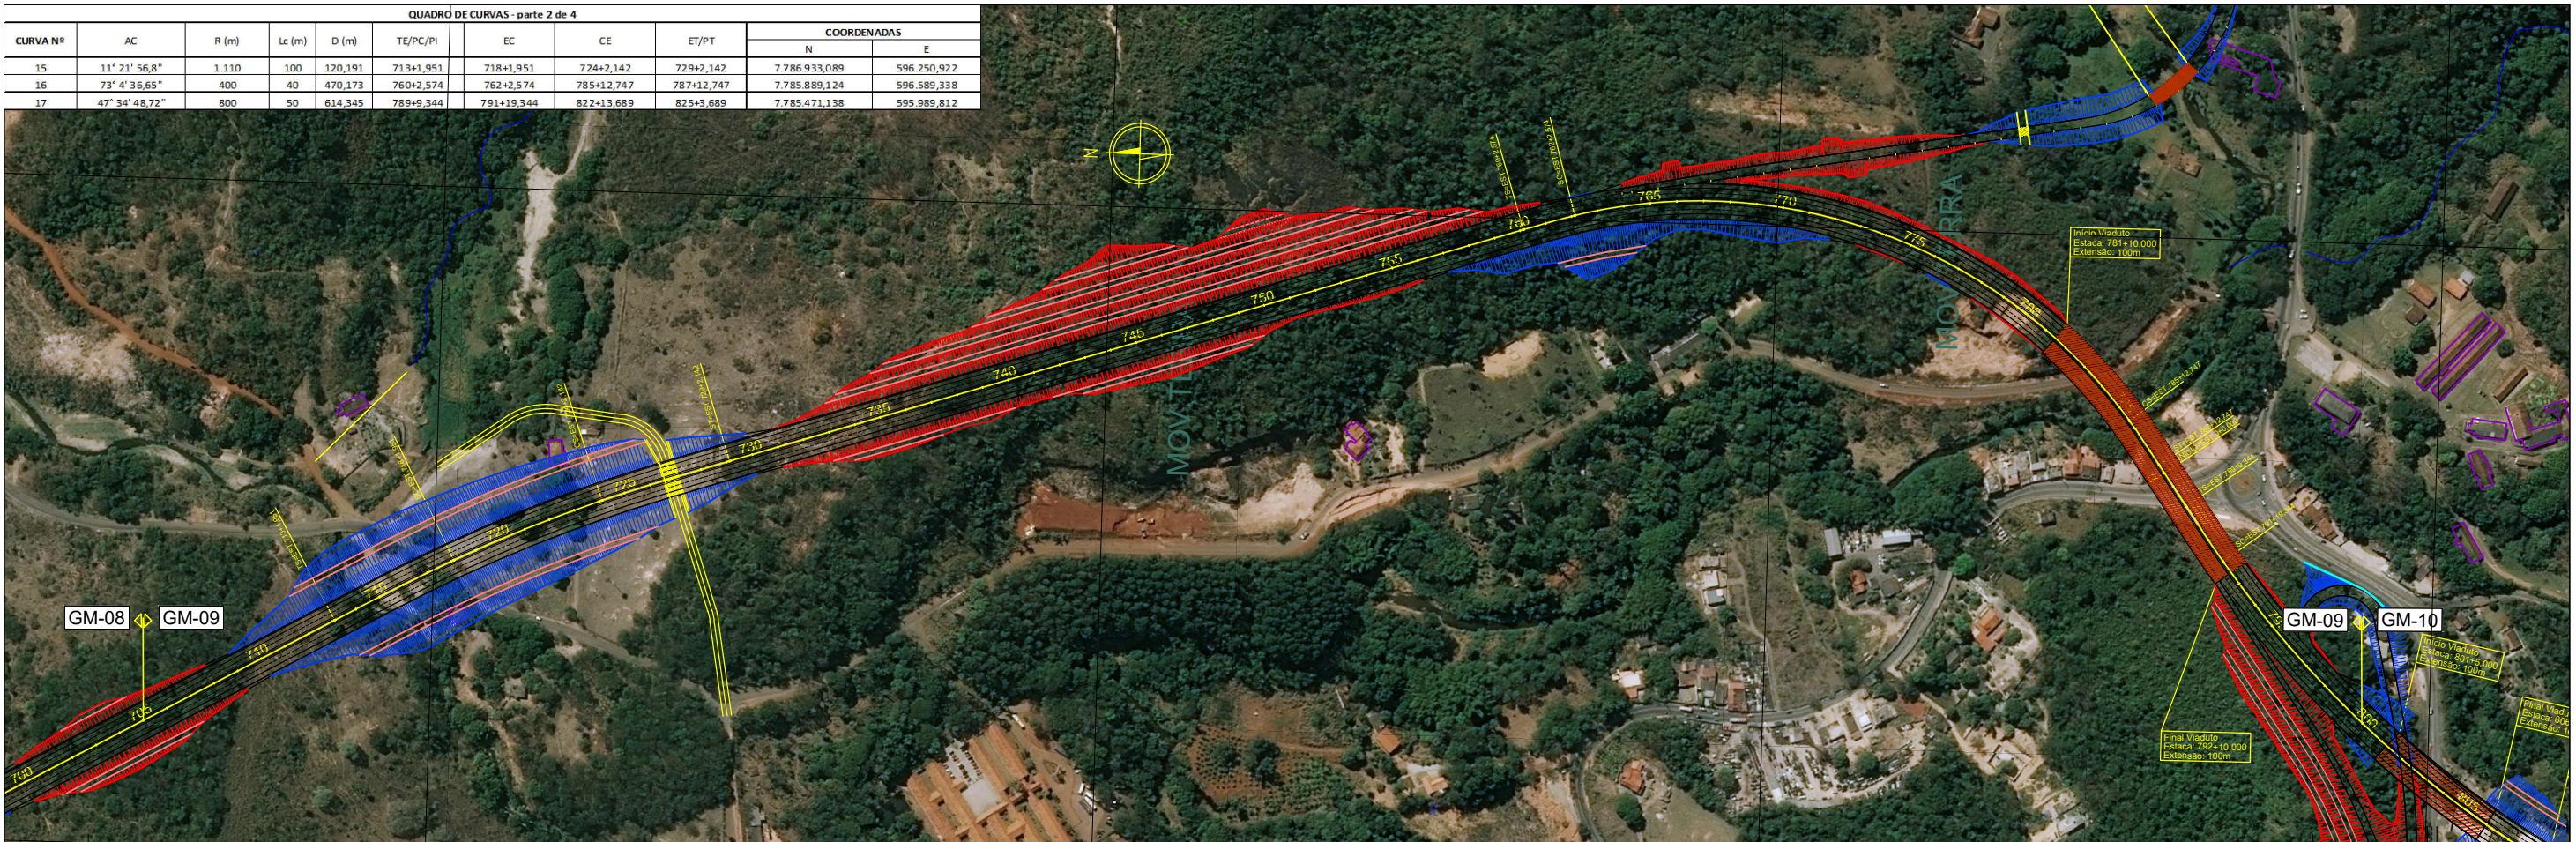

596000.0000

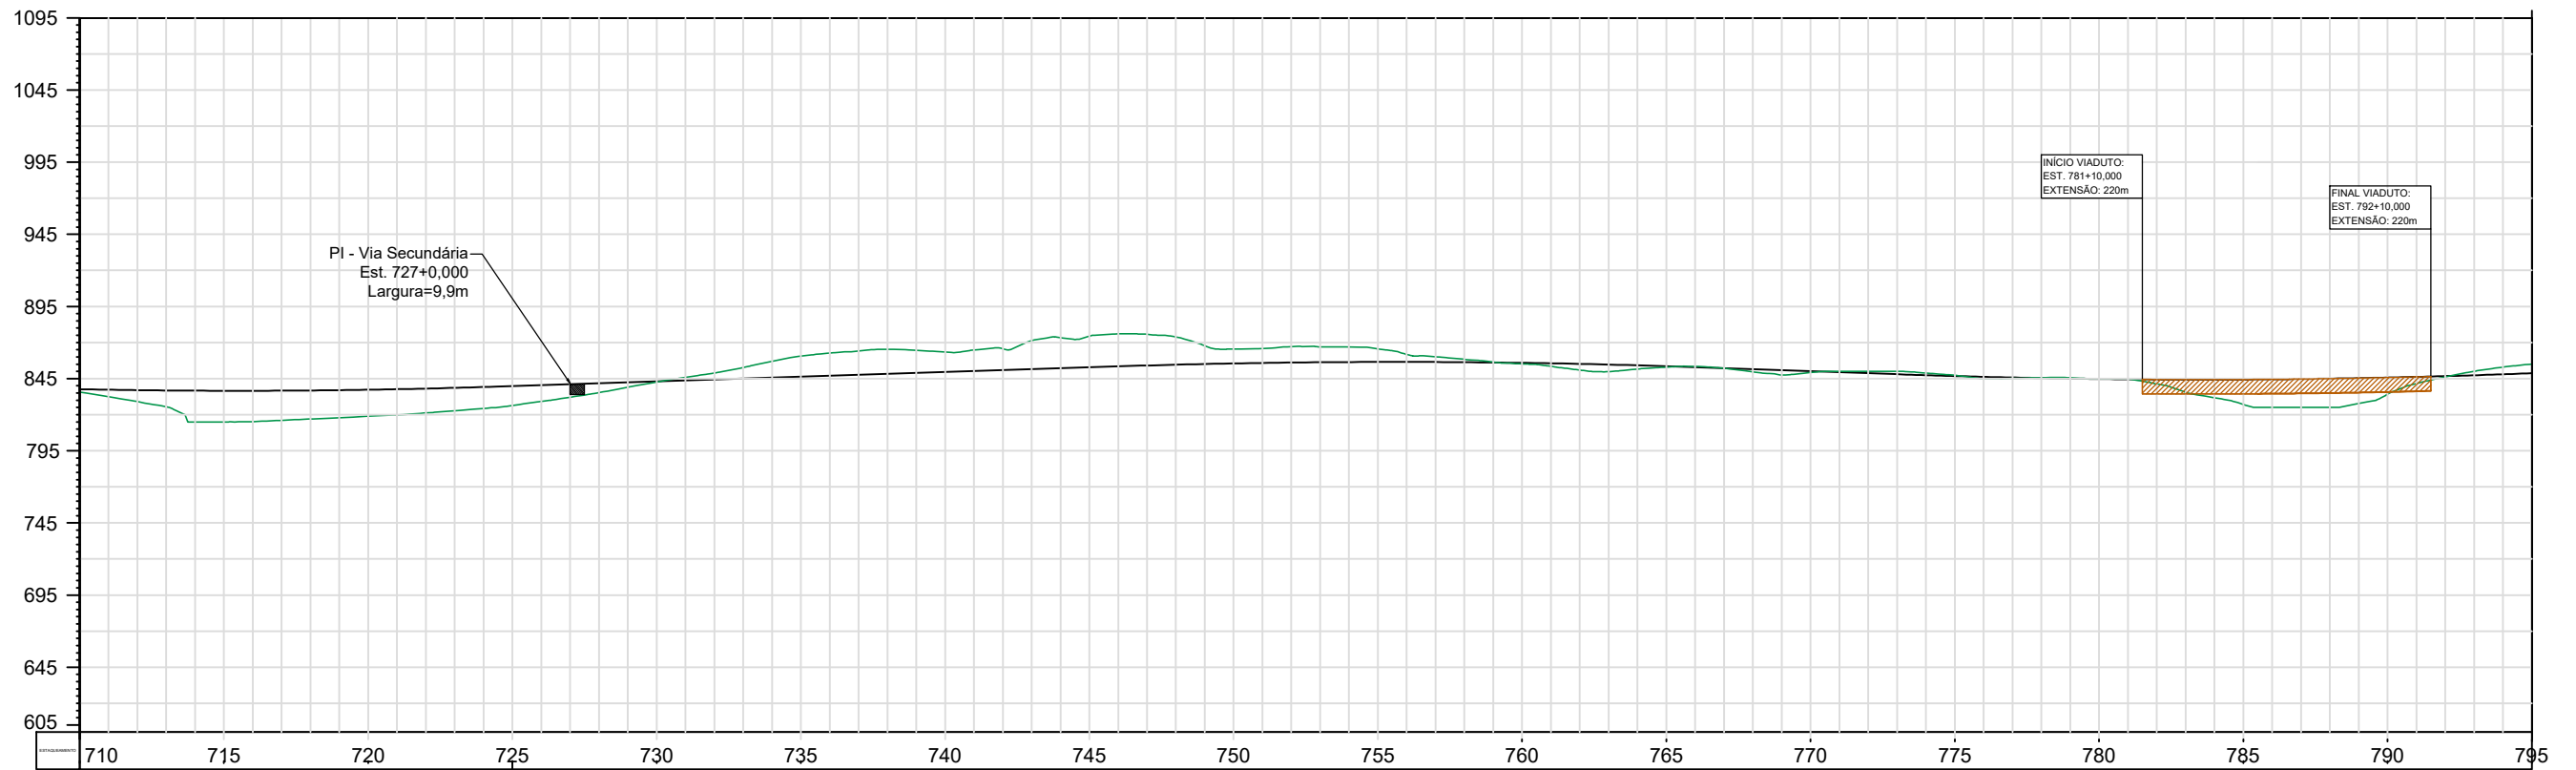

\* Ver Convenções indicadas no quadro GM-02

VISTO		DATA	LOTE	TRECHO: Rodoanel Região Metropolitana de Belo Horizonte	REG. Nº LOC.
		10/2020		SUBTRECHO: Entr. Contorno de Betim - Entr. BR-040 (Nova Lima)	
				SEGMENTO: Alça Sudeste	
				PROJETO GEOMÉTRICO CONCEITUAL	FOLHA: GM-09
				Planta e Perfil	