


PERFIL RMBH_SUL

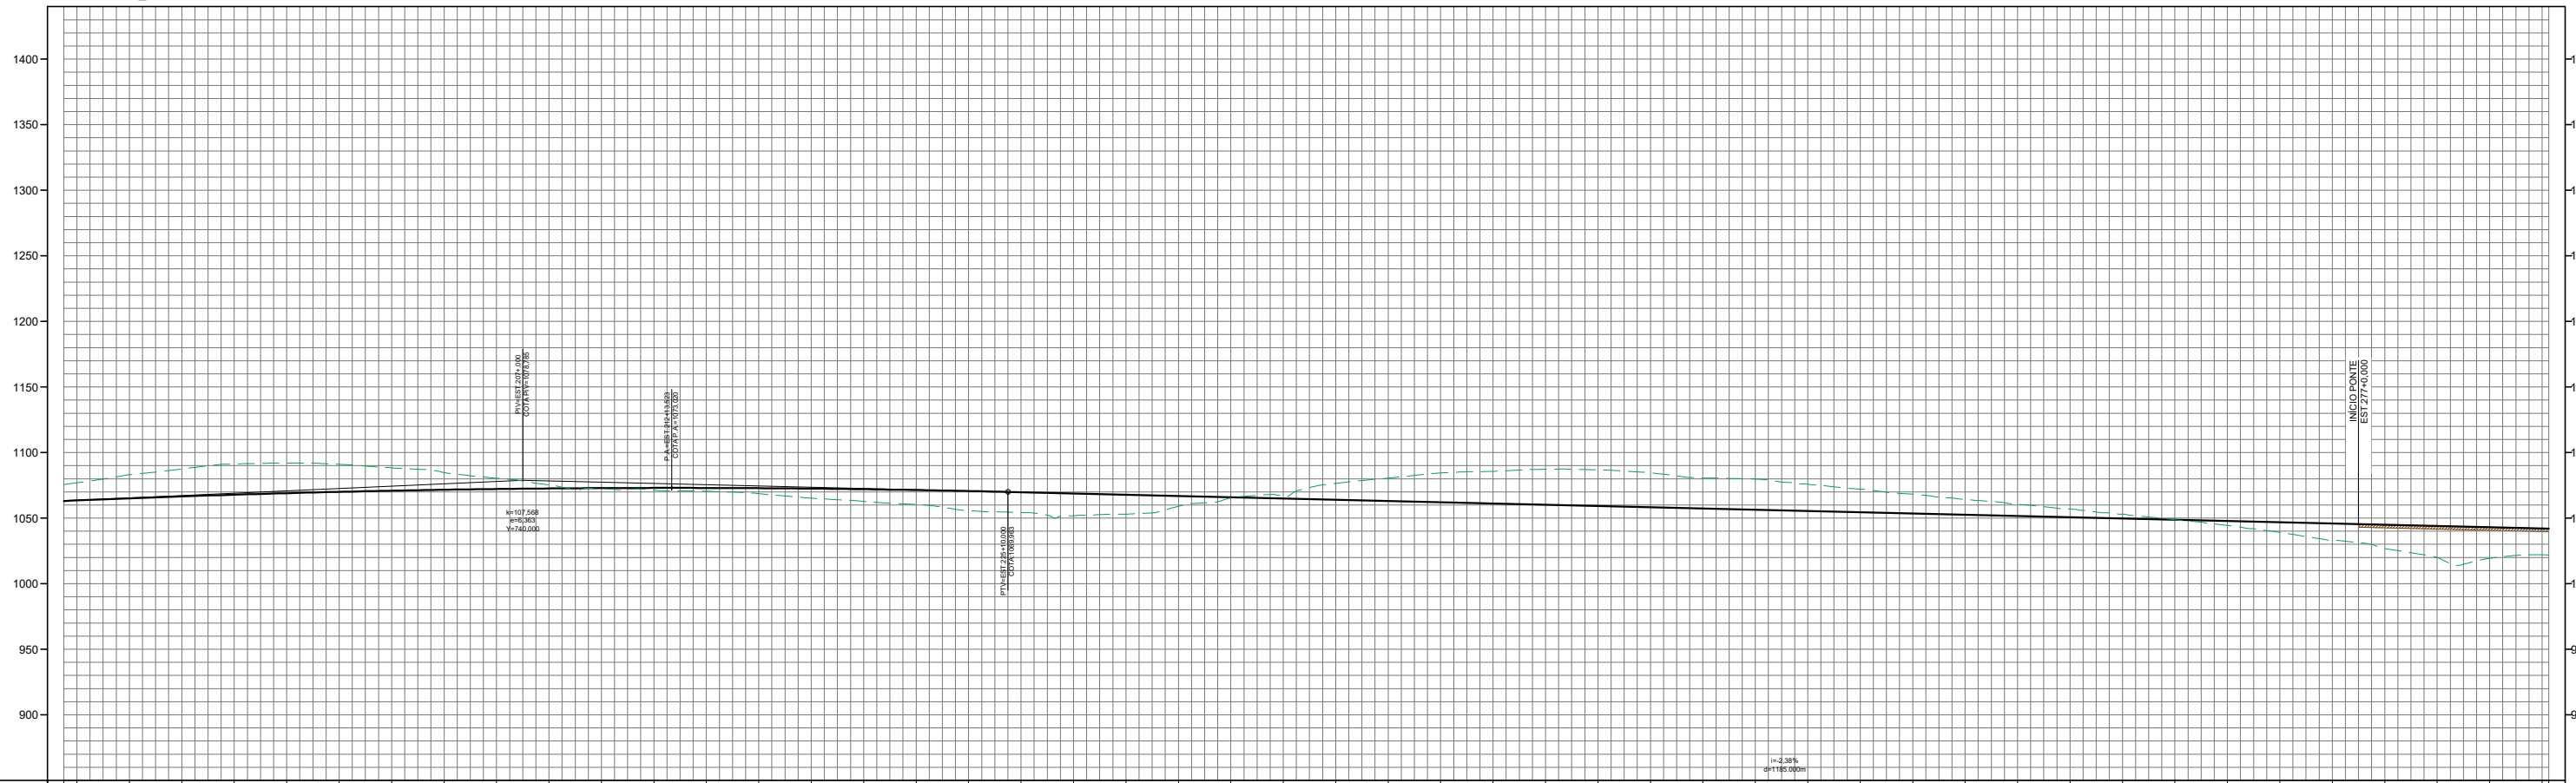

ESTACAMENTO	190	200	210	220	230	240	250	260	270	280	284																																					
COTAS TERRENO/PROJETO	1077,02 1063,460	1063,08 1065,072	1067,48 1066,535	1091,26 1067,850	1091,09 1069,016	1091,06 1070,033	1088,33 1070,901	1084,71 1071,621	1080,42 1072,192	1076,97 1072,614	1072,41 1072,887	1071,40 1073,012	1070,48 1072,988	1068,05 1072,816	1065,21 1072,493	1062,78 1072,023	1060,42 1071,404	1058,69 1070,636	1054,32 1069,724	1051,86 1068,771	1052,89 1067,817	1059,06 1066,863	1056,29 1065,929	1065,96 1064,956	1076,05 1064,922	1080,53 1063,048	1084,42 1062,094	1085,65 1061,141	1087,33 1060,197	1086,79 1059,233	1084,53 1058,280	1080,62 1057,326	1079,84 1056,372	1076,83 1054,418	1072,07 1054,465	1069,26 1053,511	1064,24 1052,557	1060,07 1051,603	1056,86 1050,650	1053,03 1049,696	1048,77 1048,742	1044,40 1047,788	1039,08 1046,835	1033,01 1045,881	1028,84 1044,927	1020,10 1043,974	1019,35 1043,020	1018,18 1041,977

CURVA Nº	Lc (m)	R (m)	D (m)	T (m)	AC	TEPC/PI	EC	CE	ET/PT	PONTO	PI
3	100,000	400,000	197,876	100,900	28° 18' 54,23"	1864-5,891	1914-5,891	2034-3,987	2084-3,987	N 7.782.370,150	E 399.255,142

- NOTAS:
- COTAS E DIMENSÕES EM METRO;
 - IMAGEM AÉREA OBTIDA DO GOOGLE EARTH (ACESSO EM 07/2021);
 - VER CONVENÇÕES INDICADAS NO QUADRO GM-02.

	REG. Nº LOC.	RODOANEL RMBH/MG	TRECHO: Rodoanel Região Metropolitana de Belo Horizonte		ESCALA: H=1:5.000 V=1:5.000
	VISTO	DATA	LOTE		
		07/2021			REC. Nº LOC.
					FOLHA:
					RS-GM/32