


PERFIL RMBH_ALT7

PERFIL RMBH_SUL

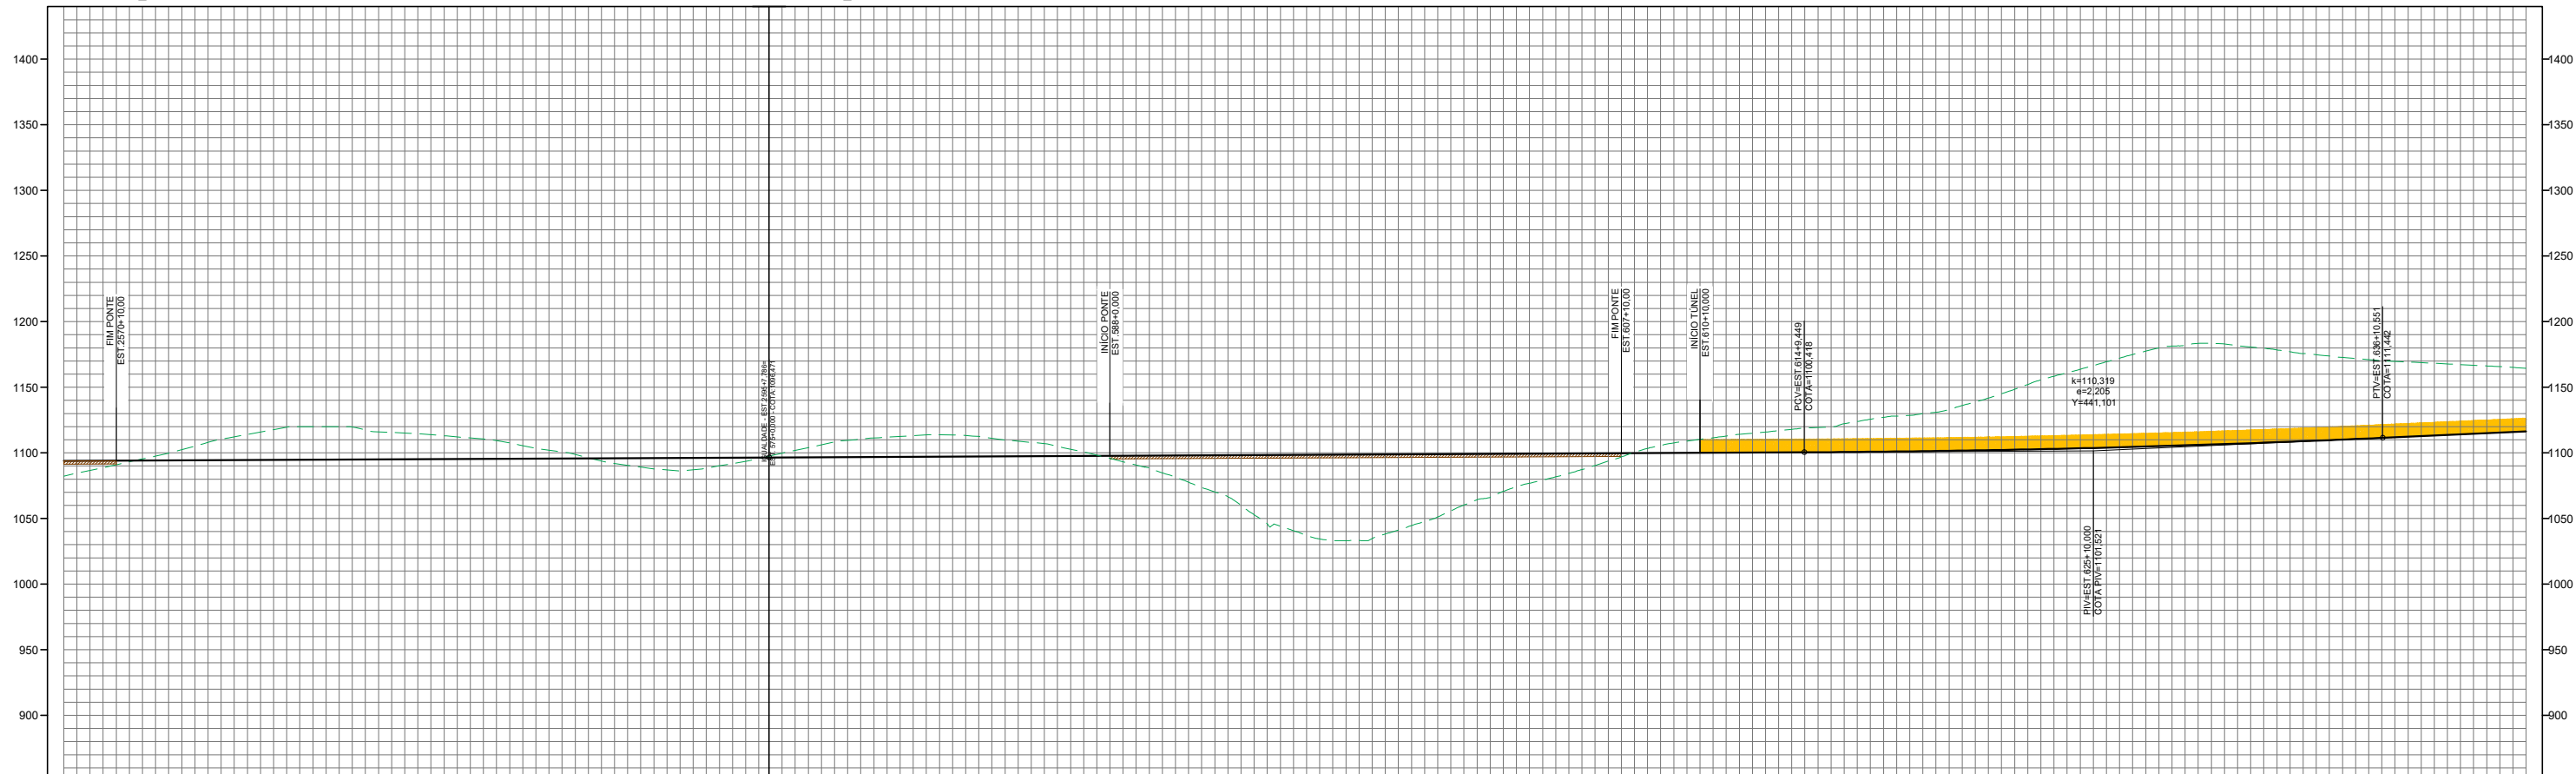

ESTACAMENTO	2570	2580	2590	575	580	590	600	610	620	630	640
COTAS TERRENO/PROJETO	1063,31 1088,72 1093,932 1094,132 1107,69 1094,332 1115,84 1094,532 1120,00 1094,732 1117,43 1094,932 1114,60 1095,132 1111,35 1095,332 1105,49 1095,532 1098,72 1095,732 1090,49 1095,932 1096,96 1096,132 1091,79 1096,332 1097,43 1096,471 1101,82 1098,571 1109,54 1096,771 1112,51 1098,971 1113,66 1097,171 1109,81 1097,371 1105,02 1097,571 1095,73 1097,771 1094,72 1097,971 1070,25 1098,171 1046,07 1098,371 1094,49 1098,571 1076,88 1099,571 1087,31 1099,571 1100,48 1099,771 1100,01 1099,971 1114,12 1100,171 1117,92 1100,371 1122,18 1100,613 1138,04 1100,971 1133,07 1101,525 1146,04 1102,198 1158,41 1103,017 1109,37 1103,990 1179,95 1105,088 1183,40 1106,342 1179,75 1107,740 1174,78 1109,284 1171,02 1110,973 1188,74 1112,767 1186,74 1114,266 1184,36 1116,366										

CURVA Nº	Lc (m)	R (m)	D (m)	T (m)	AC	TEPC/PI	EC	CE	ET/PT	PONTO	PI
7	2.500,000	459,797	230,529	10° 32' 12,71"	2667+1,440	—	—	2590+1,197	—	N	7.787,156,253
QUALD.	—	—	—	—	2696+7,786	—	—	—	—	E	694,978,623
										N	7.787,316,172
8	100,000	400,000	296,186	154,877	42° 16' 58,10"	601+12,268	536+12,268	621+7,473	626-7,473	N	7.792,616,158
										E	622,821,850

- NOTAS:
- COTAS E DIMENSÕES EM METRO;
 - IMAGEM AÉREA OBTIDA DO GOOGLE EARTH (ACESSO EM 07/2021);
 - VER CONVENÇÕES INDICADAS NO QUADRO GM-02.

 REG. Nº LOC.	RODOANEL RMBH/MG	TRECHO: Rodanel Região Metropolitana de Belo Horizonte SUBTRECHO: Entr. Contorno de Betim - Entr. BR-040 (Nova Lima) SEGMENTO: Alça Sul	 ESCALA: H=1:5.000 V=1:5.000
REG. Nº LOC.			FOLHA: RS-GM/36