

595000.0000

595500.0000

596000.0000

7789500.0000



7789000.0000

7788500.0000

QUADRO DE CURVAS - parte 2 de 4


CURVA Nº	AC	R (m)	Lc (m)	D (m)	TE/PC/PI	EC	CE	ET/PT	COORDENADAS	
									N	E
12	34° 3' 42,70"	400	50	187,797	561+16,154	564+6,154	573+13,951	576+3,951	7.789.140,837	595.069,175
13	117° 34' 59,30"	400	50	770,885	576+12,764	579+2,764	617+13,650	620+3,650	7.789.580,971	595.815,456

594500.0000

595000.0000

595500.0000

596000.0000

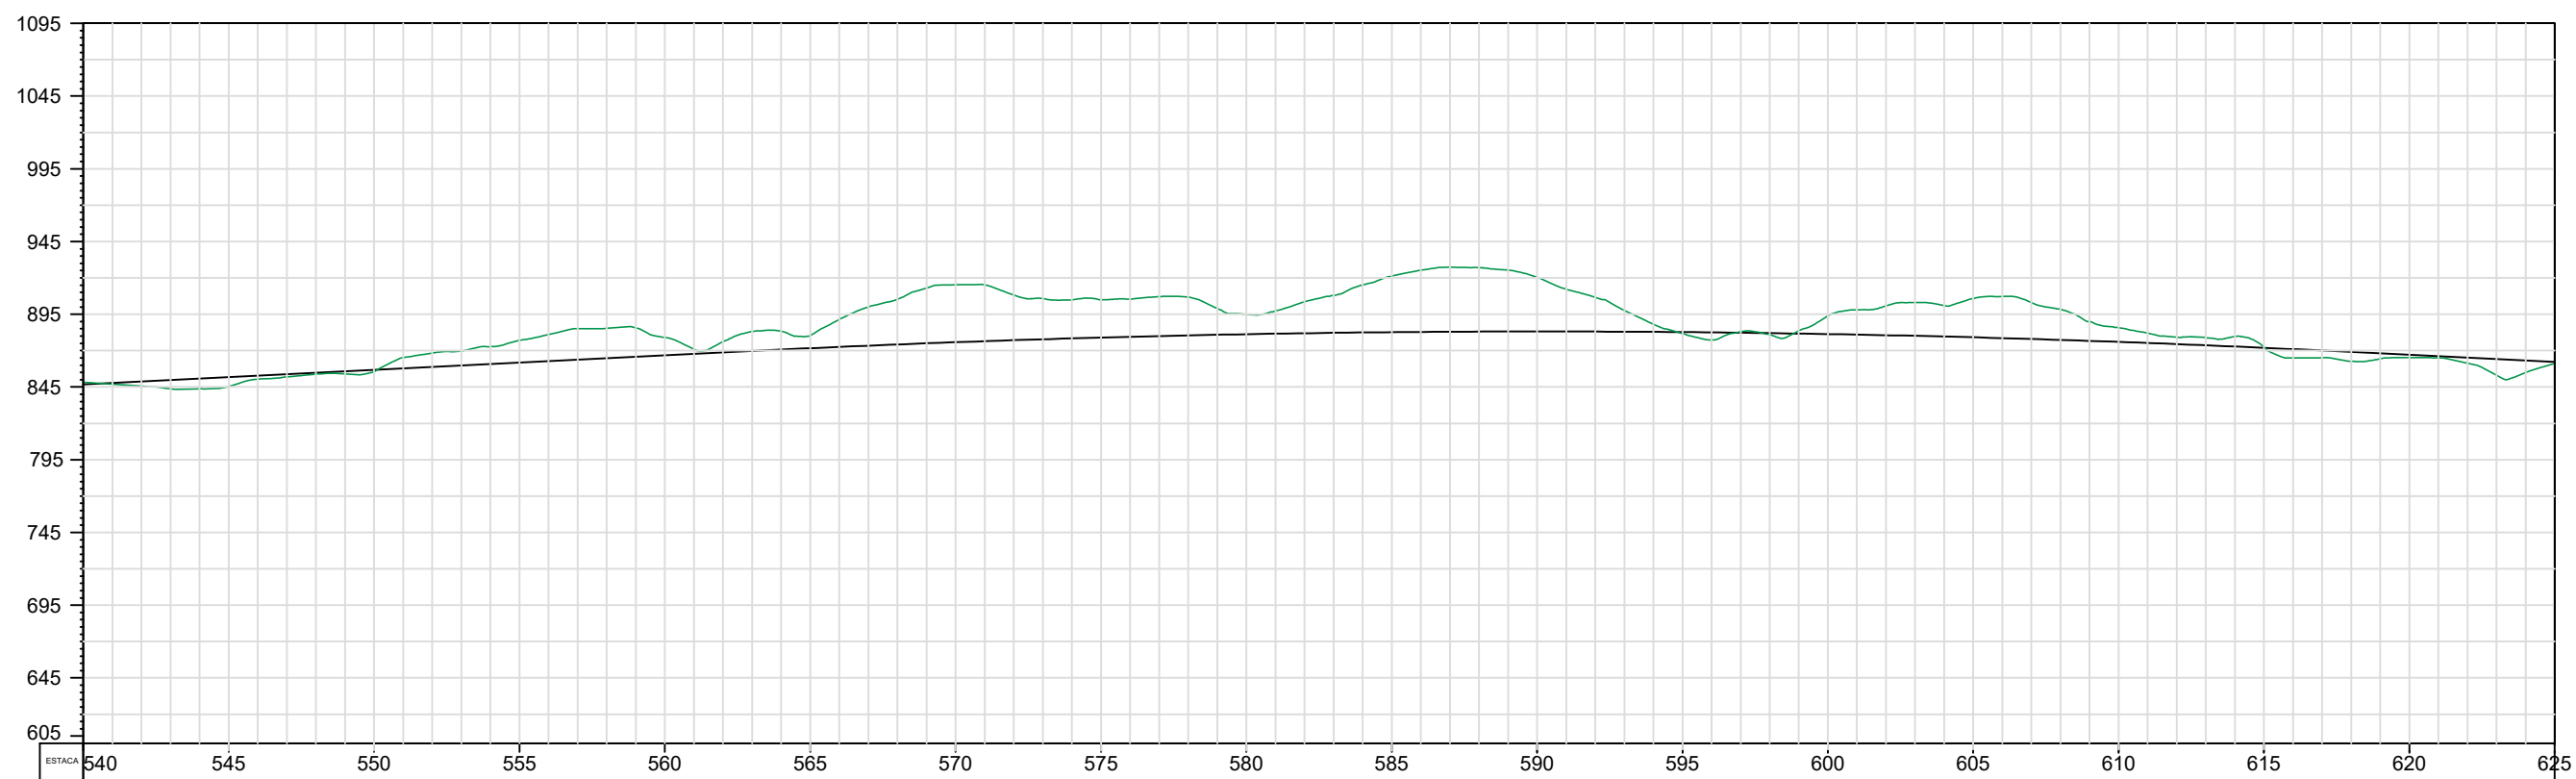

* Ver Convenções indicadas no quadro GM-02

VISTO		DATA	RODOANEL RMBH/MG	TRECHO: Rodoanel Região Metropolitana de Belo Horizonte	REG. Nº LOC.
		10/2020	LOTE	SUBTRECHO: Entr. Contorno de Betim - Entr. BR-040 (Nova Lima)	
				SEGMENTO: Alça Sudeste	
PROJETO GEOMÉTRICO CONCEITUAL					FOLHA:
Planta e Perfil					GM-07